



Utility Specialists

Make the Right Connection

RECEIVED

JAN - 4 1999

MDRC-CRS

TRANSMITTAL

COMPANY: TAIT & ASSOCIATES

DATE: DECEMBER 30, 1998

1100 TOWN & COUNTRY RD. #1200

RE: BOEING -

ORANGE, CA 92868

HARBOR GATEWAY CENTER

TO: PATRICK CRASK

FAX NO:

FROM: MICHELLE GOLDBERG

PHONE: 949-770-9396

MAIL CR DELIVERY

FAX _____

PAGES (Include Cover) _____

NO.	DESCRIPTION
5	TEMPORARY TELEPHONE DESIGN - 190TH STREET

COMMENTS:

PATRICK:

ENCLOSED PLEASE FIND THE TEMPORARY TELEPHONE DESIGN TO SERVE AUTONATION ON A INTERIM BASIS. PLEASE PROCEED WITH OBTAINING THE PERMIT FROM THE CITY OF LA FOR THE CROSSING ON 190TH.

PLEASE CALL IF YOU SHOULD NEED ANYTHING ELSE OR HAVE QUESTIONS.


CC W/ENCLOSURES:

MARIO STAVALE/BOEING
JEFF LOCHNER/VESTAR
JEFF GOODMAN/BAYLEY
JAY TAKASHIMA/PACIFIC BELL

BOE-C6-0090063

HARBORGATE WAY

190TH STREET

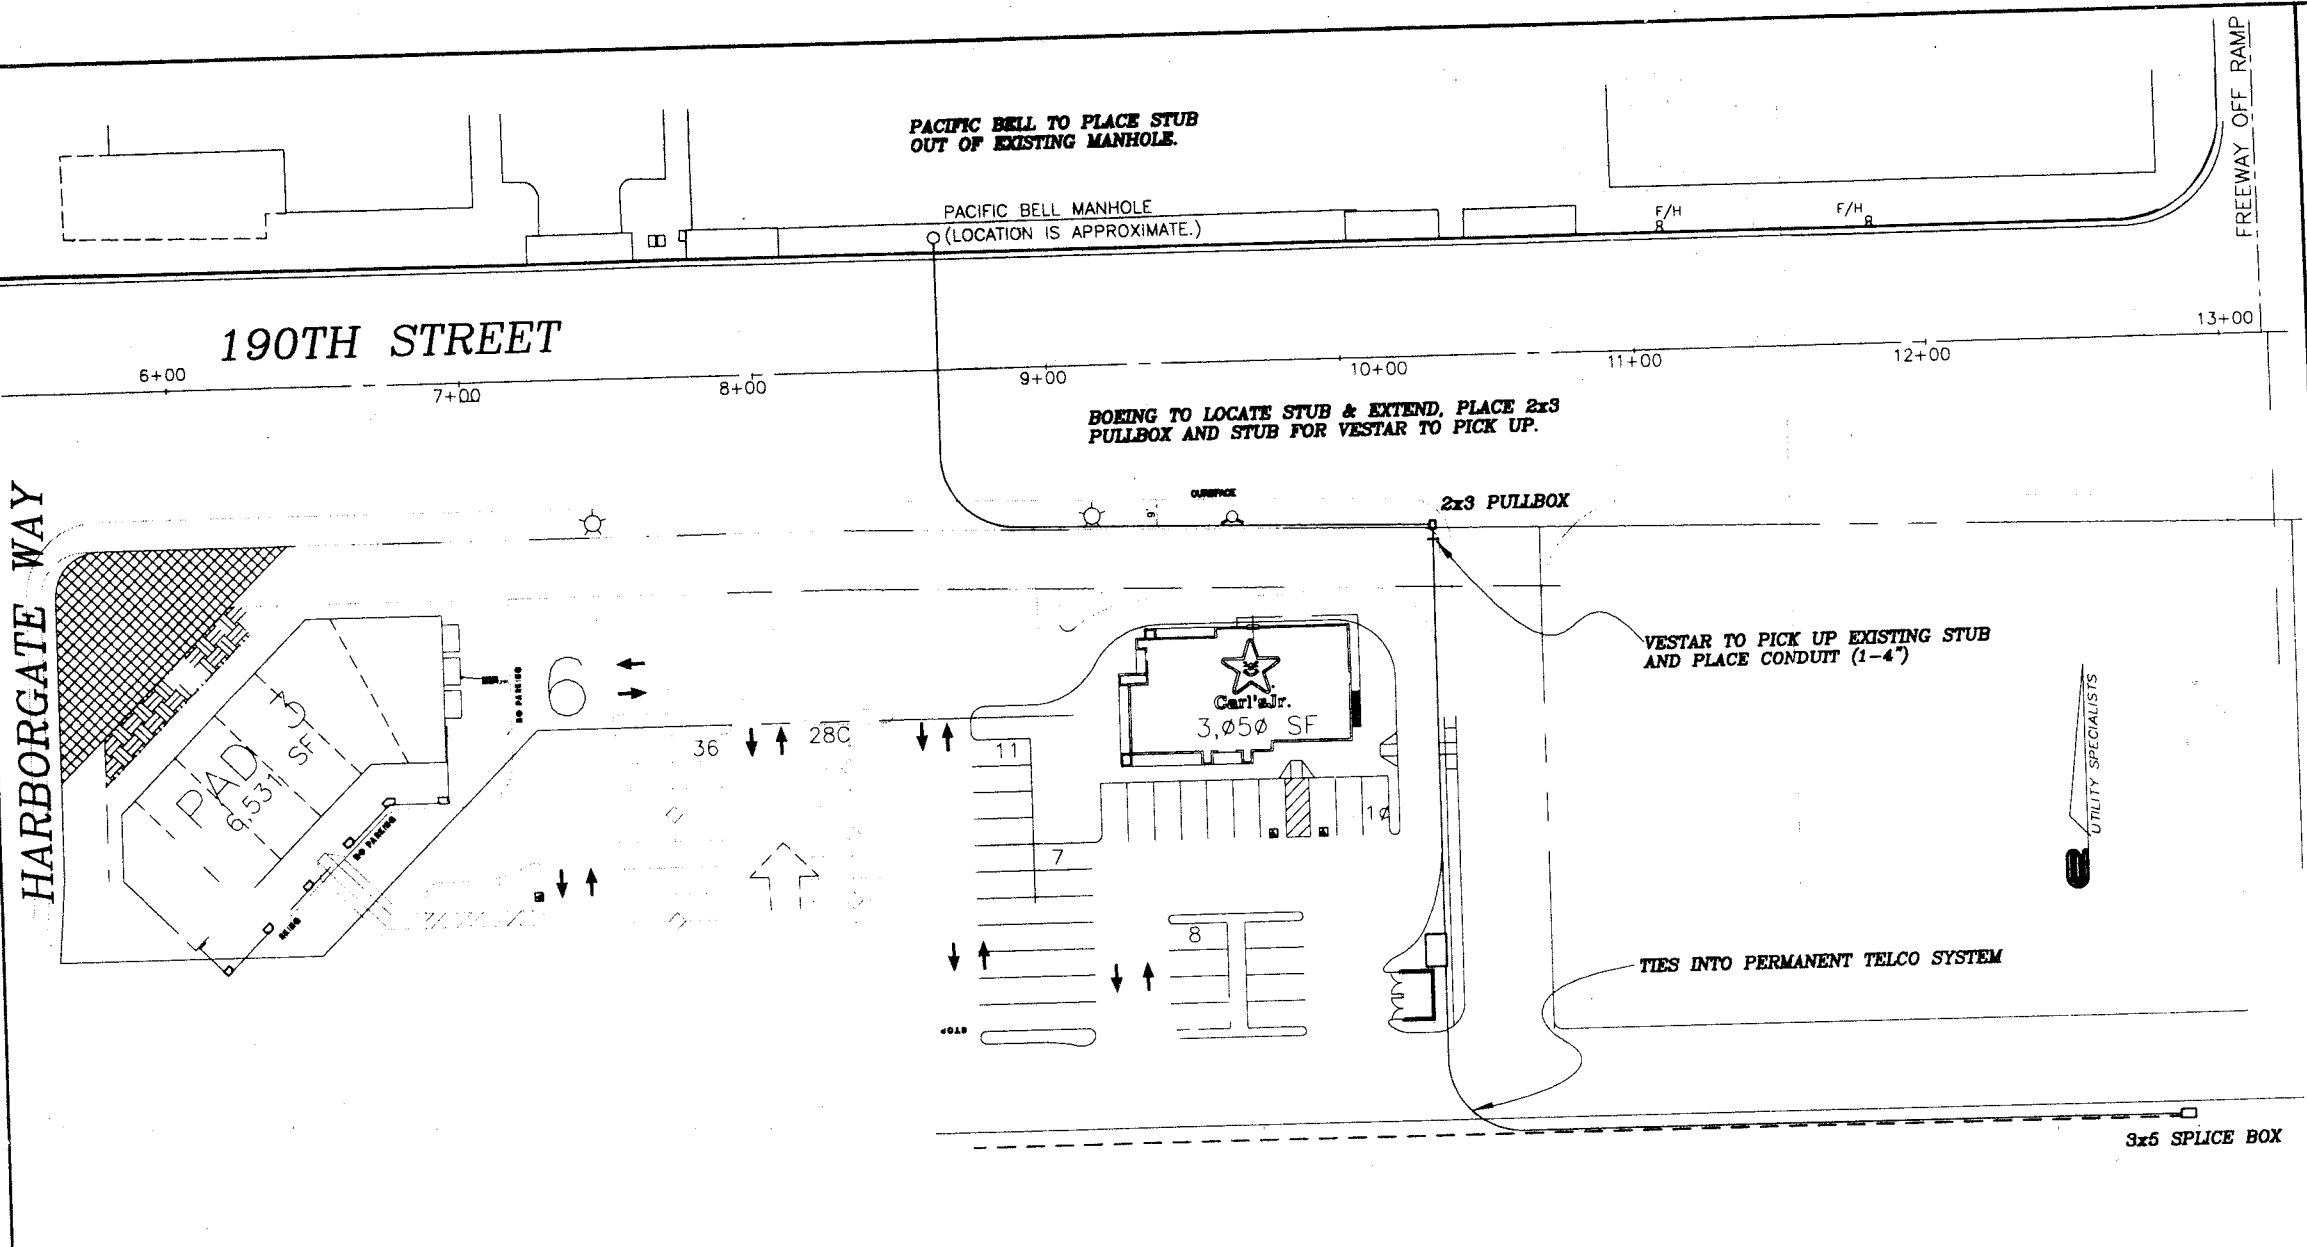

CONSTRUCTION NOTES:

1. All utility company drawings take precedence over this exhibit. Utility Specialists Sleeving Plan is created on the basis of our experience and qualifications. It represents our best judgement based on directions, plans and information provided by Pacific Bell.
2. Contractor to provide conduit as approved by the serving utility with proper pullrope, plugs and markers.
3. Contractor to arrange for necessary inspections.
4. Contractor to maintain and provide developer with "AS-BUILT" drawings of the installed facilities.
5. Maintain the following separations from wet utilities(water & sewer) to the dry utility trench(gas, electric, telephone & CATV)
5 feet when parallel
1 foot when crossing
6. Conduit depths and separation to conform to the appropriate utility specifications.
7. Before excavating call UNDERGROUND SERVICE ALERT at 800-422-4133

APPROVALS

JAY TAKASHIMA PACIFIC BELL	DATE:
JEFF LOCHNER VESTAR	DATE:
MARIO STAVALE BOEING REALTY CORPORATION	DATE:



Utility Specialists
We're the Right Connection



DATE:

REVISIONS

NO.

SCALE: 1" = 40'

DATE: 12/28/98

JOB: MCD619

25283 CABOT ROAD, SUITE 226
LAGUNA HILLS, CA 92653
949-770-1900
FAX 949-70-9585

TEMPORARY TELEPHONE DESIGN
TO SERVE AUTONATION

SHEET #:

1 of 1